

A AERIAL OVERVIEW OF SITE

CONSULTANT:
Edge
 Consulting Engineers, Inc.
 624 WATER STREET
 PRAIRIE DU SAC, WI 53678
 608.644.1449 VOICE
 608.644.1549 FAX
 www.edgeconsult.com

CLIENT:
verticalbridge
 VERTICAL BRIDGE DEVELOPMENT, LLC
 750 PARK OF COMMERCE DRIVE
 SUITE 200
 BOCA RATON, FL 33487

SITE PLAN
CHICAGO HEIGHTS (T-MOBILE CH98858A)
CHICAGO HEIGHTS, ILLINOIS

SHEET TITLE

| SUBMITTAL: | | |
|------------|---------|--------------|
| INT. | DATE | DESCRIPTION: |
| ADP | 7/16/19 | REV. A |
| ADP | 7/17/19 | REV. 0 |
| | | |
| | | |
| | | |
| | | |

| | |
|----------------|--------------|
| CHECKED BY | KCB |
| PLOT DATE | 7/17/2019 |
| PROJECT NUMBER | 23268 |
| SET TYPE | FINAL DWGS. |
| SHEET NUMBER | C-101 |

NOTE:
 NO SURVEY PROVIDED. SITE LAYOUT
 BASED ON PHOTOS AND FIELD
 MEASUREMENTS

15' 0 15' 30'

SCALE: 11" x 17" - 1" = 30'
 22" x 34" - 1" = 15'

R:\23268\23268\Design\CAD\2D\Plot\C-101.dgn



CONSULTANT:
Edge
 Consulting Engineers, Inc.
 624 WATER STREET
 PRAIRIE DU SAC, WI 53678
 608.644.1449 VOICE
 608.644.1549 FAX
 www.edgeconsult.com

CLIENT:

 VERTICAL BRIDGE DEVELOPMENT, LLC
 750 PARK OF COMMERCE DRIVE
 SUITE 200
 BOCA RATON, FL 33487

**ENLARGED SITE PLAN
 CHICAGO HEIGHTS (T-MOBILE CH98858A)
 CHICAGO HEIGHTS, ILLINOIS**



A **SITE OVERVIEW**

SHEET TITLE:

SUBMITTAL:

| INT. | DATE | DESCRIPTION: |
|------|---------|--------------|
| ADP | 7/16/19 | REV. A |
| ADP | 7/17/19 | REV. 0 |
| | | |
| | | |
| | | |
| | | |
| | | |


| | |
|-----------------|--------------|
| CHECKED BY: | KCB |
| PLOT DATE: | 7/17/2019 |
| PROJECT NUMBER: | 23268 |
| SET TYPE: | FINAL DWGS. |
| SHEET NUMBER: | C-102 |

NOTE:
 NO SURVEY PROVIDED. SITE LAYOUT
 BASED ON PHOTOS AND FIELD
 MEASUREMENTS

SCALE: 11" x 17" - 1" = 10'
 22" x 34" - 1" = 5'

R:\23200\23268\Design\CAD\2D\Plot\C-102.dgn

SITE ELEVATION
CHICAGO HEIGHTS (T-MOBILE CH98858A)
CHICAGO HEIGHTS, ILLINOIS

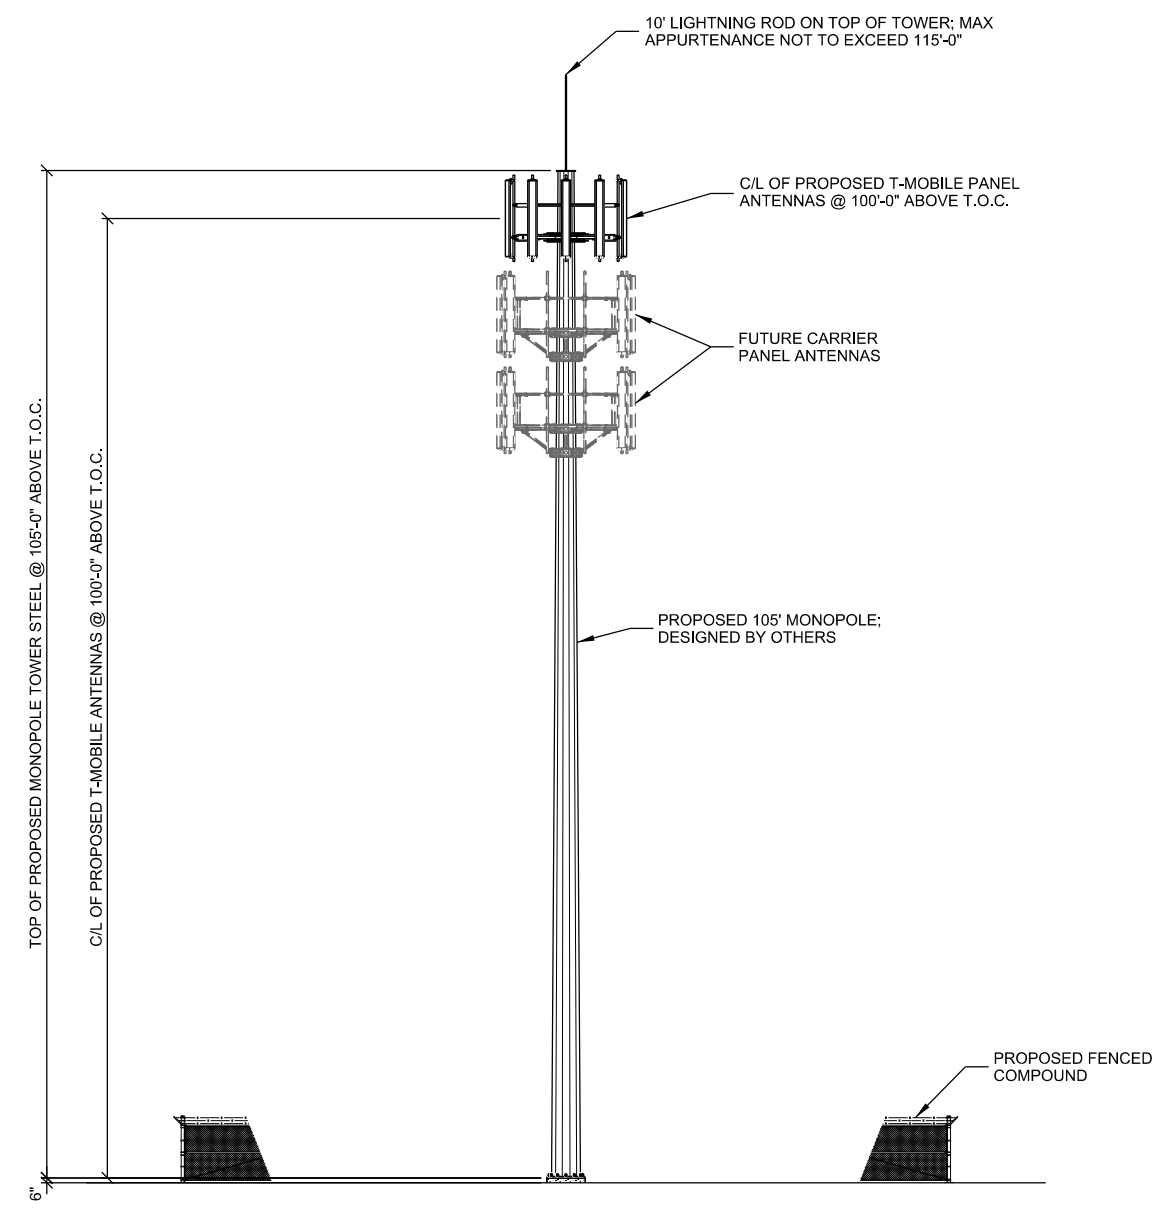

NOTES:
 1. ANCHOR BOLTS AND NUTS TO BE MARKED WITH INDELIBLE INK, 1/8" LINE.

A **SITE ELEVATION**
 SCALE: 11" x 17" - 1" = 20'-0"
 22" x 34" - 1" = 10'-0"

SHEET TITLE:

SUBMITTAL:

| INT. | DATE: | DESCRIPTION: |
|------|---------|--------------|
| ADP | 7/16/19 | REV. A |
| ADP | 7/17/19 | REV. 0 |
| | | |
| | | |
| | | |
| | | |

CHECKED BY: KCB

PLOT DATE: 7/17/2019

PROJECT NUMBER: 23268

SET TYPE: FINAL DWGS.

SHEET NUMBER: **T-201**