

Try-MAC Towers

Preliminary Site Candidate Report

From:	Company:
To :	Company:

Site Information

Site Number: PA-15NB-0105	Site ID (letter):
Candidate Name : Sunbury Tower Garman Property	Candidate Address: 668 Edison Heights Road, Sunbury, PA 17801
Site Municipality – City/Village/Township Sunbury, Upper Augusta Township, Pennsylvania	Fax:
County Northumberland County	Zip Code 17801
Structure Type 199 ft. Lattice Tower	
Latitude 40-50-45.34 N	Longitude 76-47-15.79 W
Ground Elevation (AMSL) 1068 Feet	Existing Structure Height (AGL) (if Applicable) 199 ft.
RF Requested Center Line Height	Available Centerline Height (s): All Heights Available (No Approved Tenant)
FCC Regulatory #	Ground Space Available in Dimensions:

Zoning Analysis:

All Zoning permits approved. FAA has issued the "Determination Letter" of No Hazard to Air Navigation ASN # 2015-AEA-2980-OE. Federal & State approvals (NEPA and SHPO) approved. Construction drawings complete.

RF Review & Approval

Site Approved at AGL.

Site Not Approved. Reason:

By:
RF Engineer

FINISHED TOWER



SITE SUMMARY:

PROJECT SUMMARY	
SITE NAME:	SUNBURY
SITE ADDRESS:	EDISON HEIGHTS ROAD SUNBURY, PA
JURISDICTION:	UPPER AUGUSTA TOWNSHIP, NORTHAMBERLAND COUNTY
COUNTY:	
ZONING:	CONSERVATION
PROPERTY OWNER:	GRIG GARMAN
PHONE:	(570) 286-5330
APPLICANT:	TRY-MAC TOWERS 8 VILLAGE GREEN CIRCLE SOUTHER PRIDE, NC 28087 OFFICE: (910) 323-1000
JASON LABNEY:	(800) 487-4722
SEE COORDINATES:	SDCA
LATITUDE:	N. 47° 50' 45.7" (SPS)
LONGITUDE:	W. 76° 47' 15.8" (SPS)
ELEVATION:	667' (SPS)
OCCUPANCY:	UNHABITED
CONSTRUCTION TYPE:	HAIR LAND

SITE NAME
SUNBURY

SITE ID.

CELL ADDRESS
 EDISON HEIGHTS ROAD
 SUNBURY, PA
PROJECT TYPE
 195' SELF SUPPORT TOWER
 195' OVERALL HEIGHT
 PLAN ORIGIN DATE
 07-02-15



DRIVING DIRECTIONS

FROM LOCAL CITY OR HIGHEST MAJOR HIGHWAY INTERSECTION:
 DIRECTIONS: FROM SUNBURY, PA DRIVE SE DOWN MARKET STREET (PA 85) OUT OF SUNBURY TOWARDS OAKTON. STAY ON PA 85 UNTIL REACHING PA 850. STAY RIGHT ONTO PA 850. THEN TURN RIGHT ONTO EDISON HEIGHTS ROAD. THE DRIVEWAY IS ON THE LEFT SIDE OF THE ROAD AFTER A SHARP LEFT BEND IN THE ROAD.


1 (800) 242-1776
 www.pennstate-sig.com
 CONTRACTOR TO CALL PENNSYLVANIA
 ONE-CALL SYSTEMS AT LEAST (1)
 WORKING DAYS PRIOR TO CONSTRUCTION

Sheet Index	
Sheet Number	Sheet Title
T-1	TITLE SHEET
T-2	LEGEND
T-3	TOG - LEGEND
T-4	GENERAL NOTES
E-1	OVERALL SITE PLAN
C-1	SITE GRADING PLAN
C-2	TOWER ELEVATION PLAN
C-3	CONSTRUCTION DETAILS - SITE
C-4	CONSTRUCTION DETAILS - FENCE (1)
C-5	CONSTRUCTION DETAILS - FENCE (2)
E-1	UTILITY SITE PLAN
E-2	UTILITY & TOWER H-FRAME DETAIL
E-3	ELEC. SINGLE LINE DETAIL
EG-1	GROUNDING PLAN - DETAIL
EG-2	GROUNDING DETAIL (1)
EG-3	GROUNDING DETAIL (2)



APPROVALS	
DESIGNED	DATE
CONSULTING TEAM	
<p>ENGINEERING FIRM: THE CROSSROADS GROUP, LLC 1950 POTTSVILLE PIKE, SUITE A HANOVER, PA 17033 CONTACT: JORDAN D. HANGLAND PHONE: (484) 860-3055 FAX: (484) 860-3742</p> <p>INSPECTING FIRM: THE CROSSROADS GROUP, LLC 1950 POTTSVILLE PIKE, SUITE A HANOVER, PA 17033 CONTACT: JORDAN D. HANGLAND PHONE: (484) 860-3055 FAX: (484) 860-3742</p> <p>TELEPHONE COMPANY: SERVICE ELECTRIC ADDRESS: CITY, STATE, ZIP CONTACT: 780 PHONE: 780 FAX: 780</p> <p>POWER COMPANY: ELECTRIC COMPANY/PL. ELECTRIC UTILITIES ADDRESS: CITY, STATE, ZIP CONTACT: 780 PHONE: 800-889-8888 FAX: (610) 889-8888</p>	



TRY-MAC TOWERS
 8 VILLAGE GREEN CIRCLE
 SOUTHERN PRIDE, NC 28087
 TEL: (910) 323-1000



THE CROSSROADS GROUP, LLC
 1950 POTTSVILLE PIKE, SUITE A
 HANOVER, PA 17033
 CONTACT: JORDAN D. HANGLAND
 PHONE: (484) 860-3055 FAX: (484) 860-3742

THE INFORMATION CONTAINED IN THIS SET OF DOCUMENTS IS PROPRIETARY TO TRY-MAC TOWERS. ANY USE OR DISCLOSURE OTHER THAN THAT WHICH RELATES TO THE CLIENT IS STRICTLY PROHIBITED.

NOVEL N.T.S.
 DIMENSIONS .125"
 PLANING DATE: 07-02-15

REVISIONS	
NO.	DESCRIPTION

15-02-15 SELF PUBLISHING WEB
 11-15-15 NEW REVISED DIMENSIONS
 NO. DATE DESCRIPTION



JOSHUA D. HANGLAND
 REGISTERED PROFESSIONAL ENGINEER
 AL 000011

PROJECT NO. 1044

SITE NAME: SUNBURY

SITE NUMBER: -----

SITE ADDRESS: EDISON HEIGHTS ROAD
SUNBURY, PA

FILE NAME: TITLE-LEGEND.DWG

SHEET TITLE: TITLE SHEET

DATE PLOTTED: 07-02-15

SCALE: 1"=2000'

PROJECT NO. T-1

GOOGLE EARTH AERIAL




Google Earth

miles
km



TOWER PROFILE

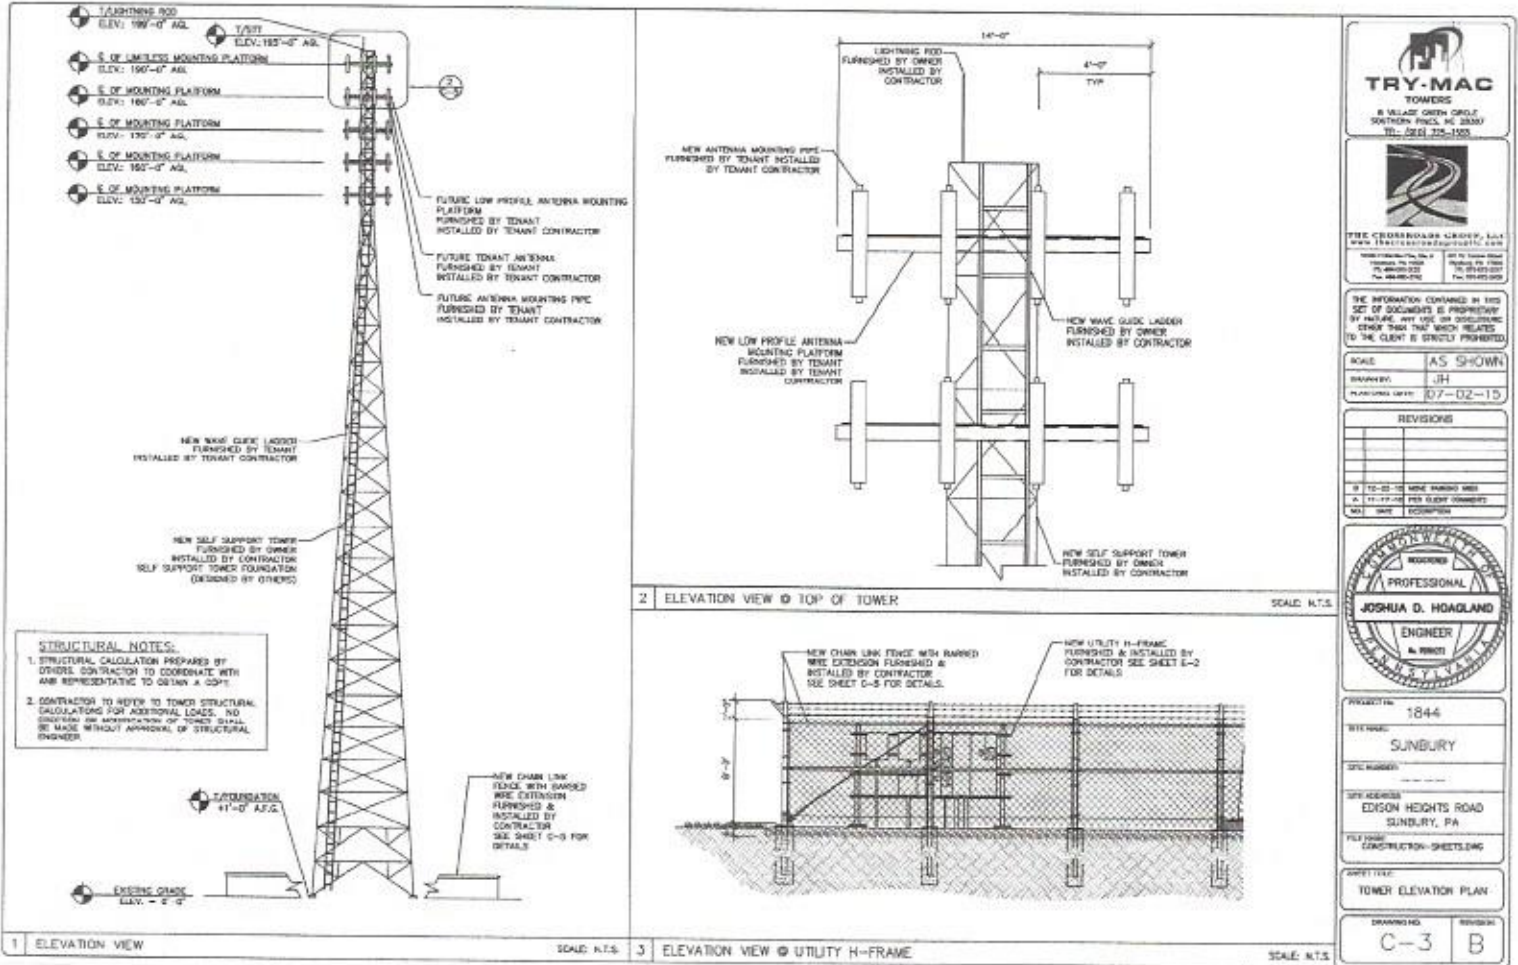

COMPOUND

